


WINSTON CHURCHILL BOULEVARD

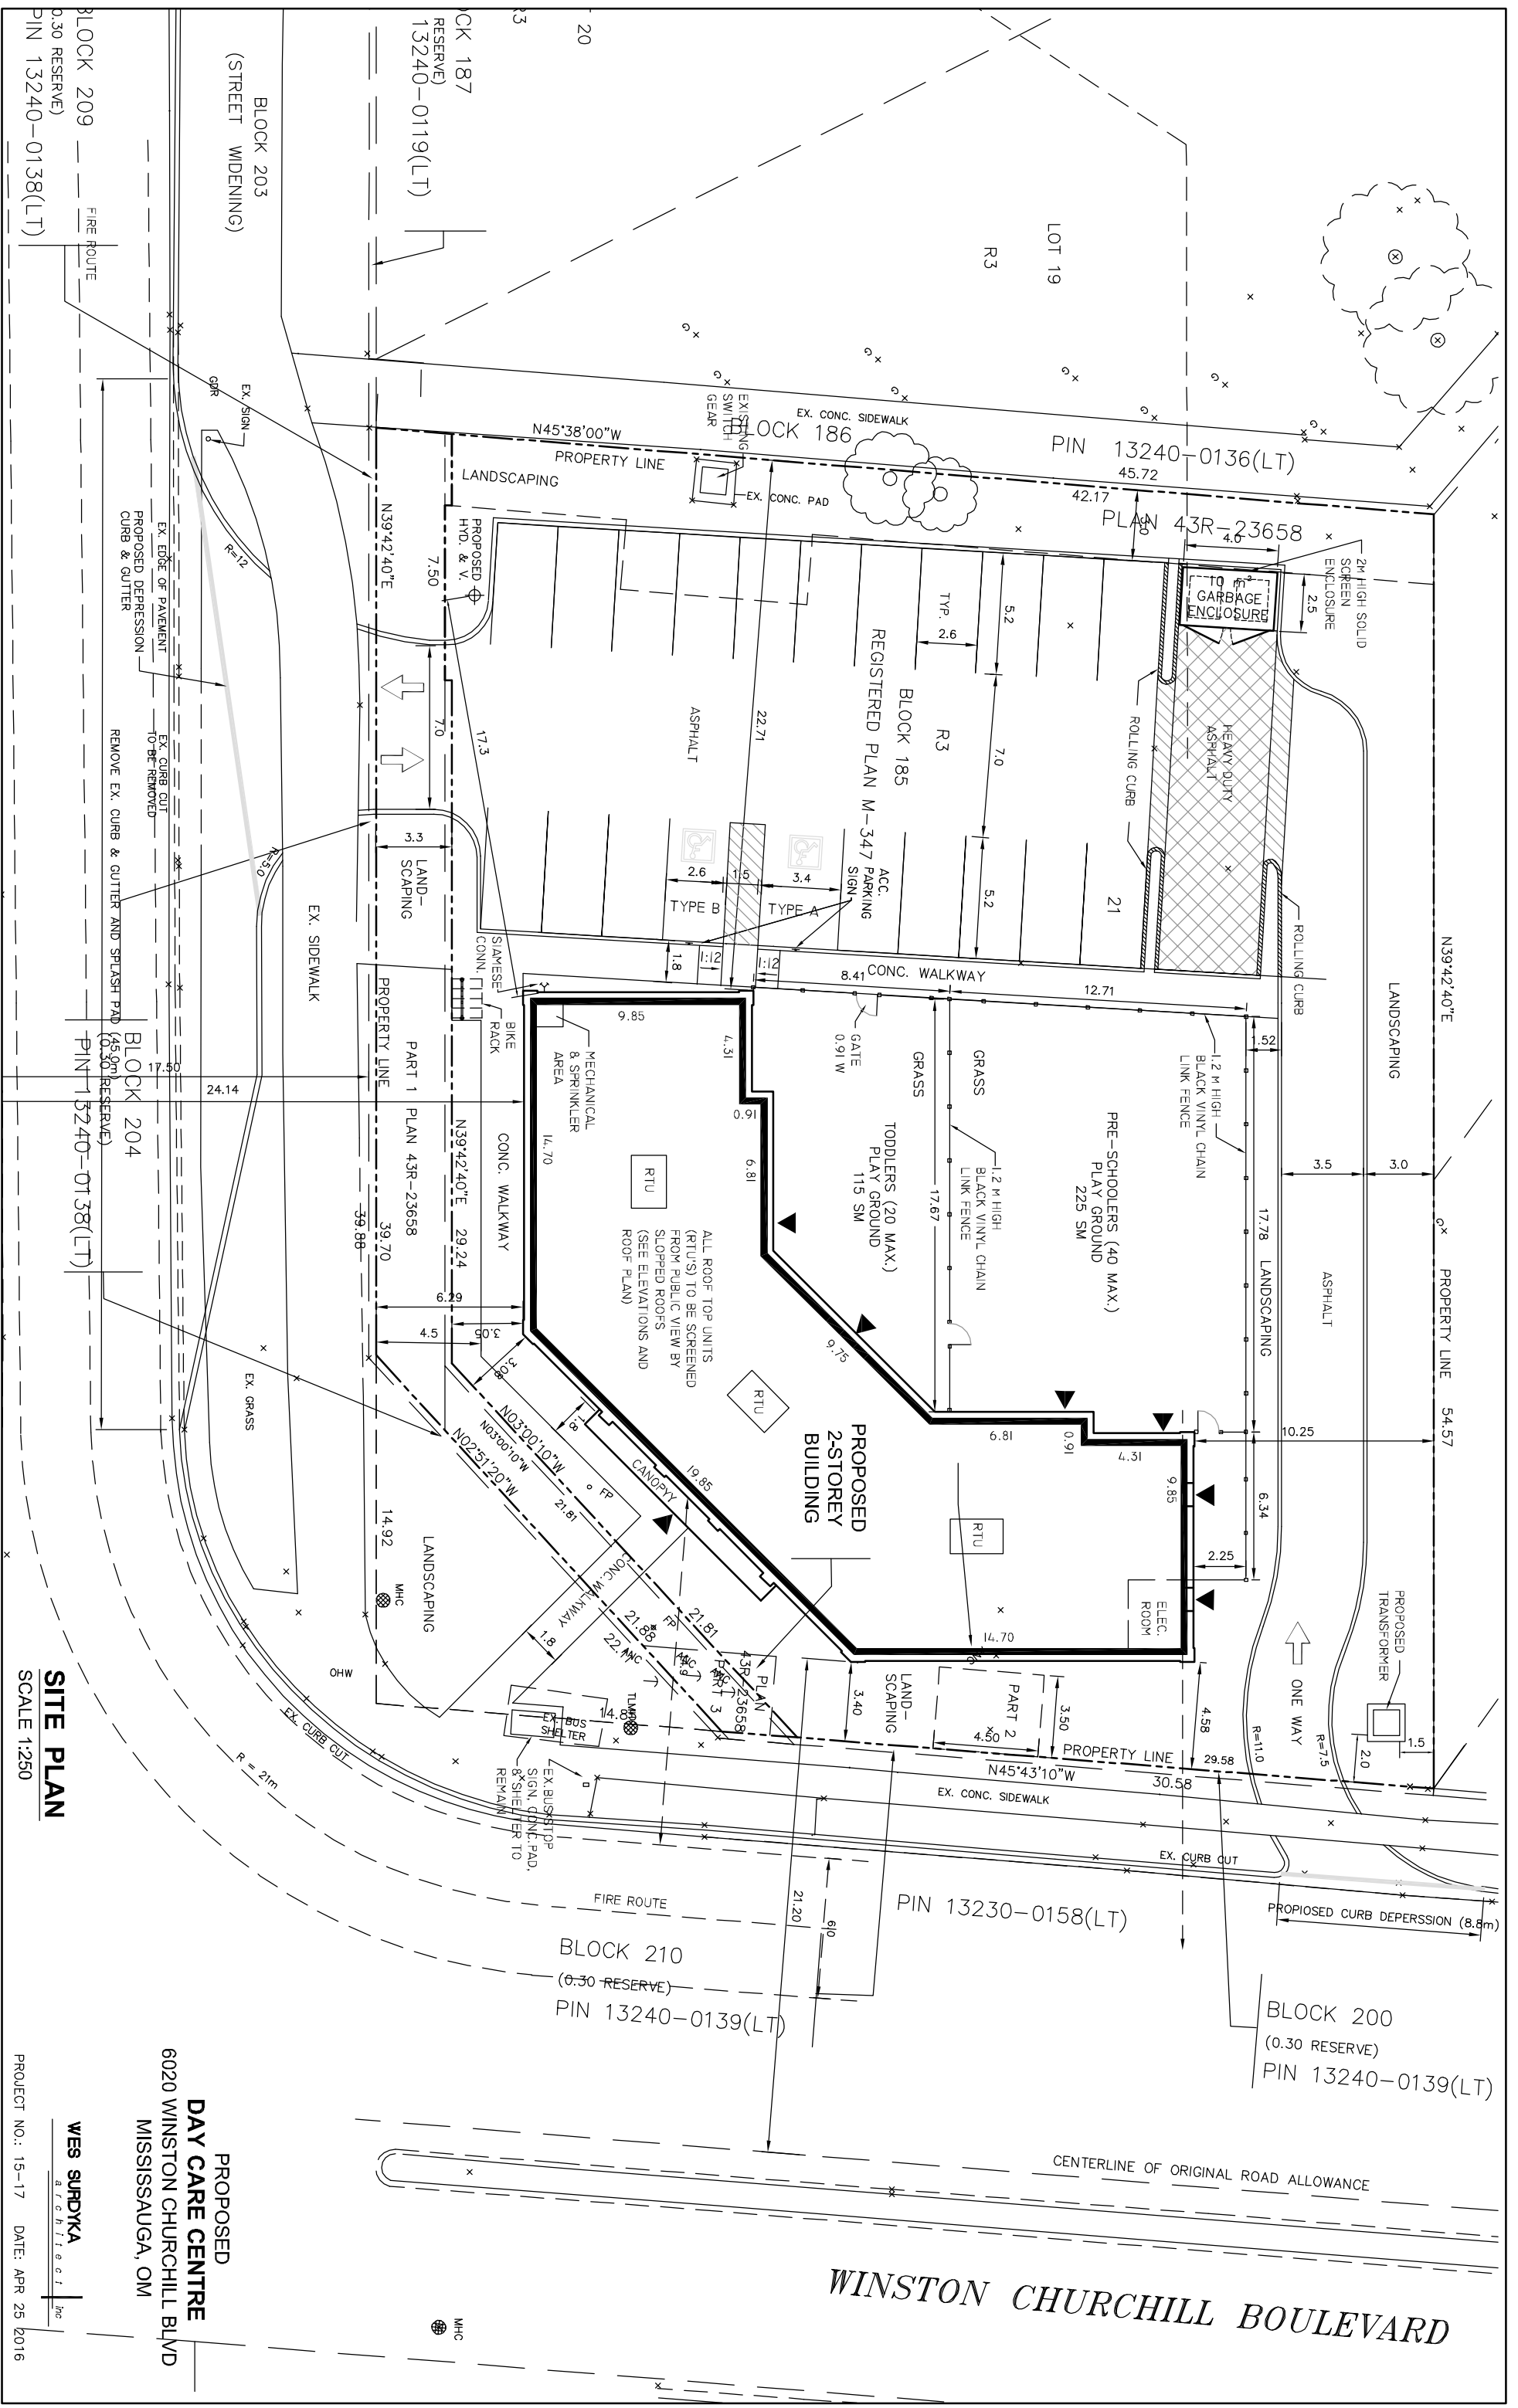

PROPOSED DAY CARE CENTRE
6020 WINSTON CHURCHILL BLVD
MISSISSAUGA, ON

SITE PLAN
SCALE 1:250

WES SUPDYKA ARCHITECTS INC.
PROJECT NO.: 15-17 DATE: APR 25 2016



MHC