



ELEVATIONS

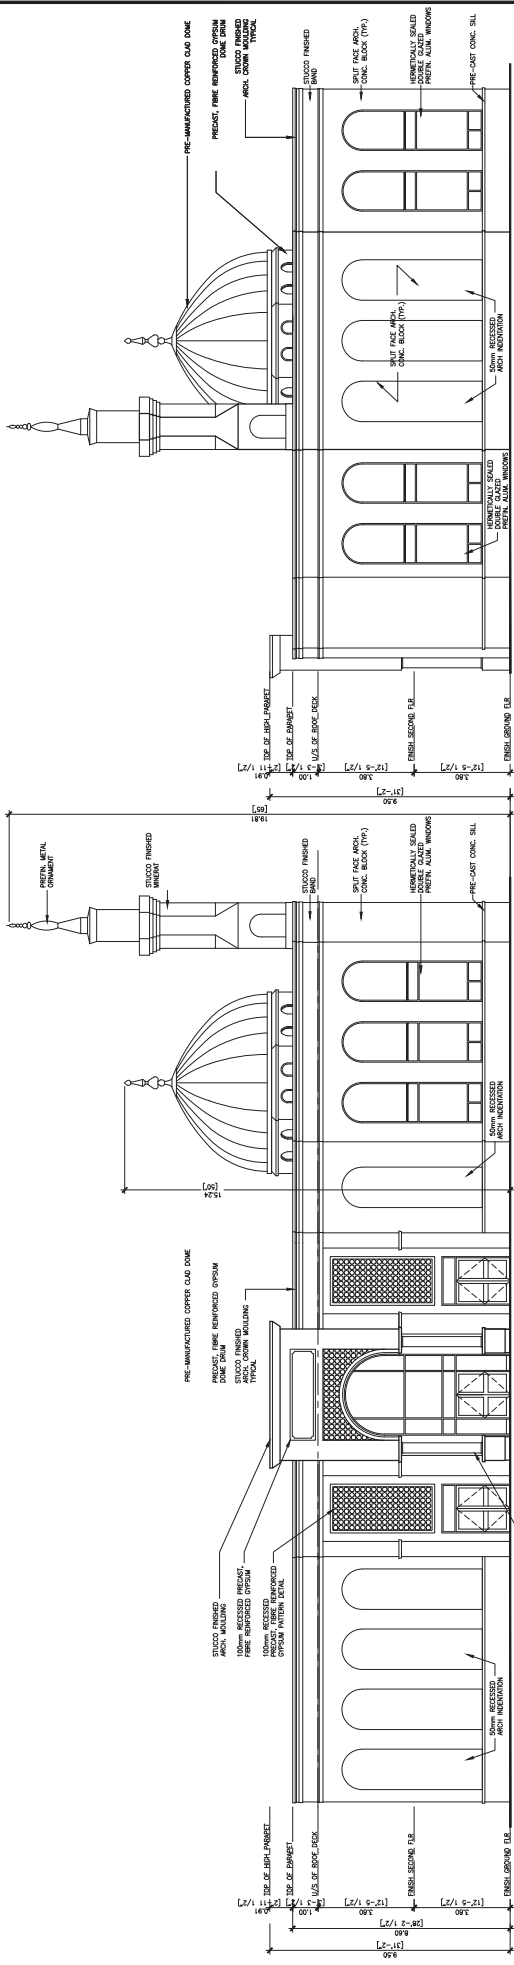

SOUTH ELEVATION
SCALE: 1:100

EAST ELEVATION
SCALE: 1:100

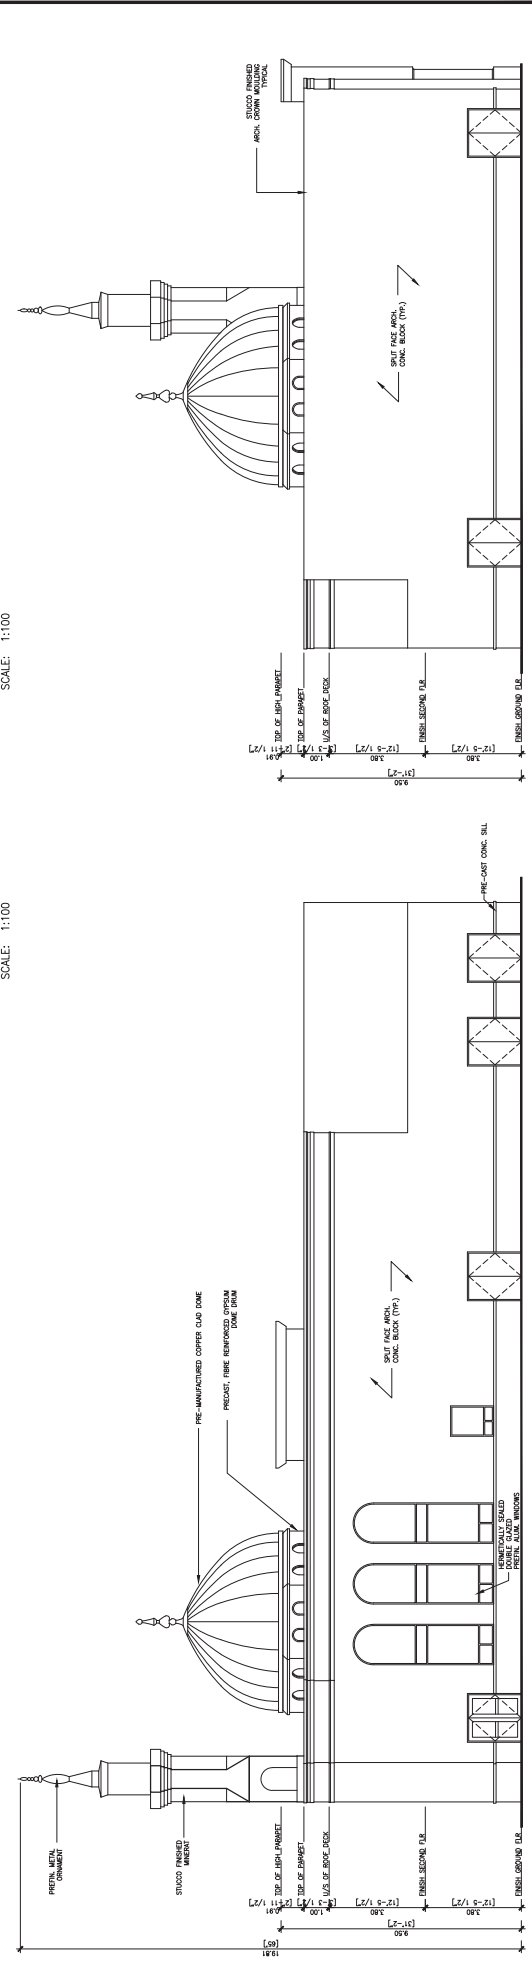

NORTH ELEVATION
SCALE: 1:100

WEST ELEVATION
SCALE: 1:100