


SIN SITE SECTION/ELEVATION (D-D) - SCALE 1:300

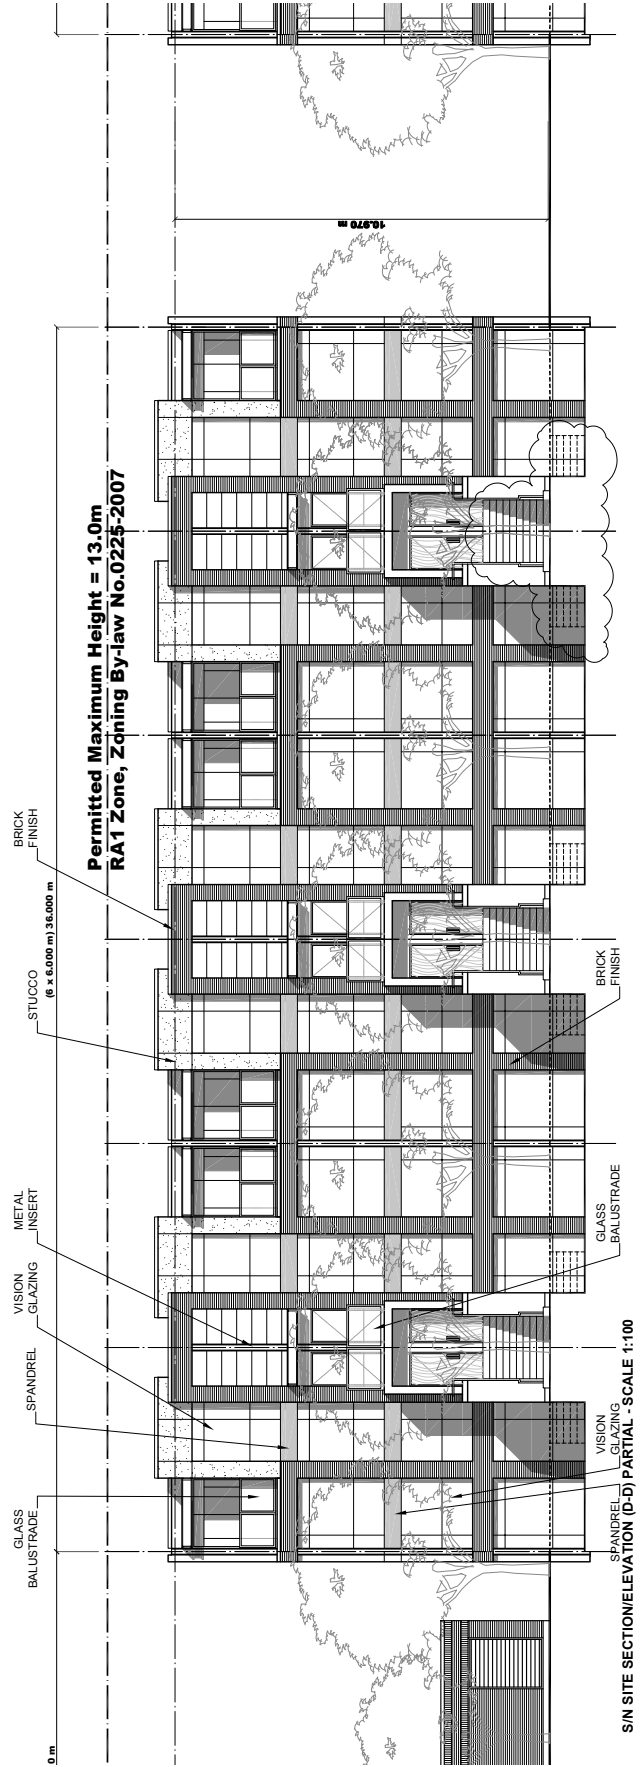

SIN SITE SECTION/ELEVATION (D-D) PARTIAL - SCALE 1:100