


SERVICE DATA					
SERVICE	DATE	INIT.	SERVICE	DATE	INIT.
SAN SEWERS			GAS MAINS		
STM. SEWERS			BELL U/G CABLE		
WATERMANS			HYDRO U/G CABLE		
M.O.E.			ROGERS U/G CABLE		


REVISIONS		
DATE	DETAILS	INIT.

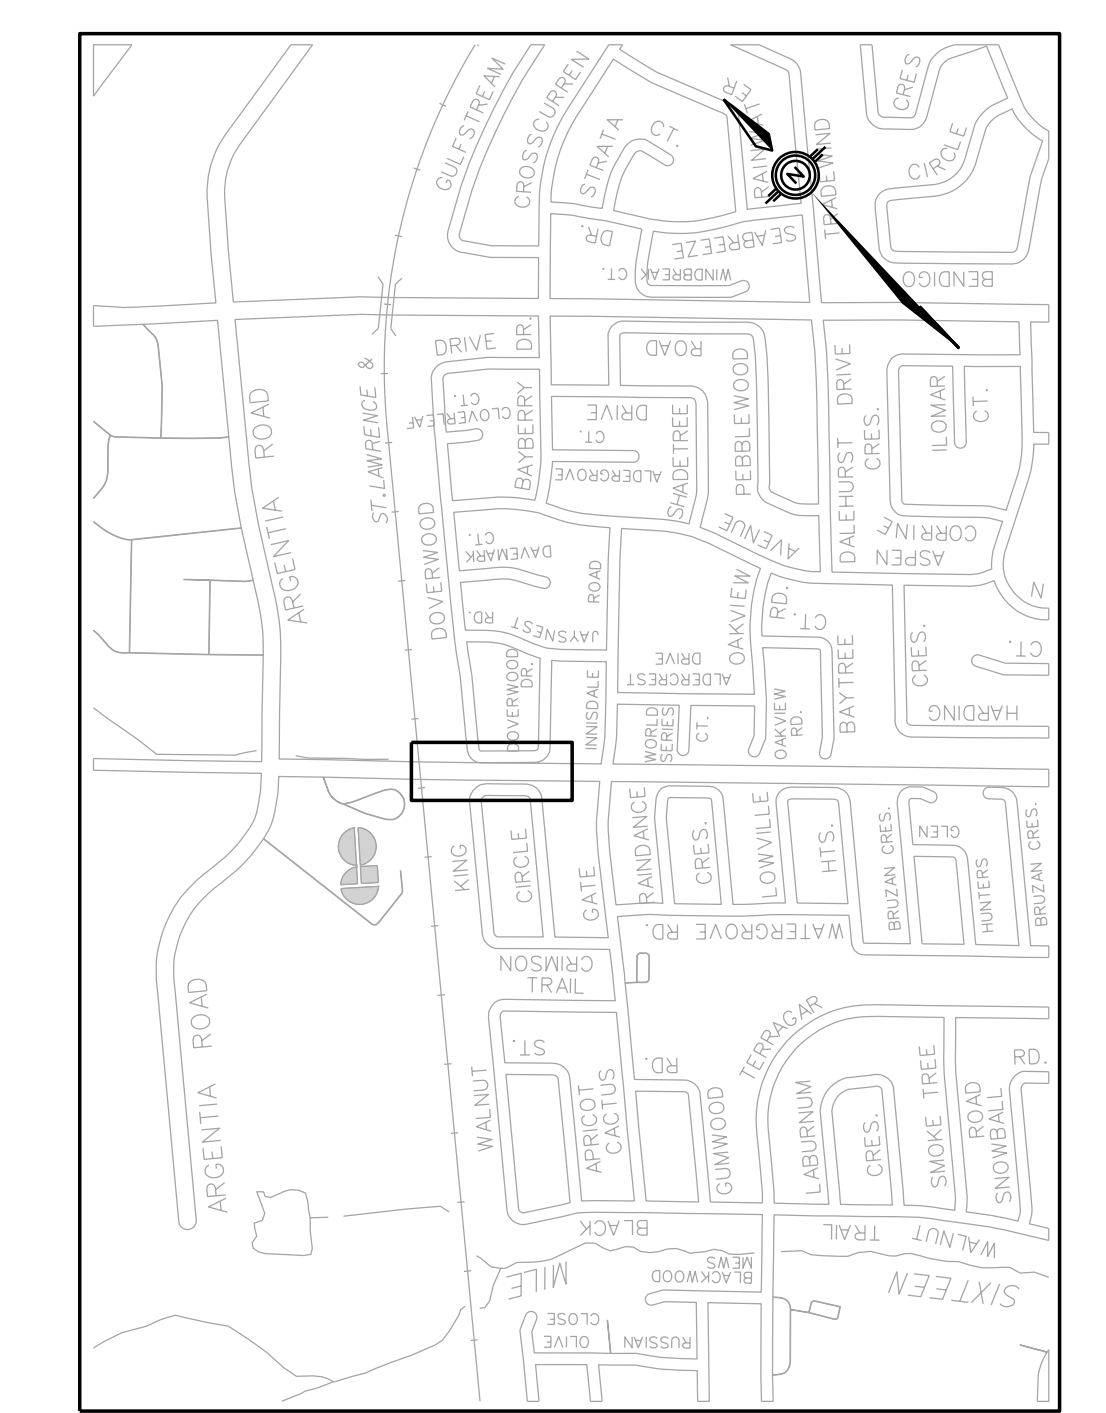

KEY PLAN
N.T.S.

- GENERAL NOTES**
- ALL DRIVEWAYS ASPHALT UNLESS OTHERWISE NOTED
 - ALL SERVICE LOCATIONS ARE APPROXIMATE AND MUST BE LOCATED ACCURATELY IN FIELD
 - ALL MEASUREMENTS FOR THIS PROJECT ARE IN METRES AND/OR MILLIMETRES UNLESS OTHERWISE INDICATED
 - ALL SINGLE C.B. LATERALS TO BE 250mm @ CL 65-D
ALL OTHERS TO BE 300mm @ CL 65-D
 - ALL TREES AND SHRUBS NOT MARKED IN THE FIELD FOR REMOVAL, TO BE PROTECTED
 - ALL SEWERS AND LATERALS TO HAVE CLASS 'B' BEDDING AND SAND COVER BACKFILL UNLESS OTHERWISE INDICATED
 - ALL UTILITY RELOCATION BY OTHERS
 - "X" - DENOTES REMOVALS
 - DURING SEWER CONSTRUCTION, WATERMANS TO BE PROTECTED TO THE SATISFACTION OF THE PUBLIC WORKS DEPARTMENT OF THE REGIONAL MUNICIPALITY OF PEEL
 - COLD GRINDS TO BE MAX. 50mm IN DEPTH UNLESS OTHERWISE NOTED
 - INFORMATION SHOWN HEREON IS FOR USE BY THE CITY OF MISSISSAUGA, TRANSPORTATION AND WORKS DEPARTMENT, AND IS NOT INTENDED FOR USE BY ANY OTHER PARTIES UNLESS EXPRESSED WRITTEN CONSENT IS OBTAINED. MEASUREMENTS SHOWN MUST BE CONFIRMED BY FIELD SURVEY BEFORE USE.
 - PROTECTED BY COPYRIGHT, MAY NOT BE REPRODUCED WITHOUT PERMISSION
 - THIS IS NOT A PLAN OF SURVEY

DESIGN BY	APPROVED BY
----- C.E.T.	-----
DEPARTMENTAL APPROVAL	-----
----- SILVIO CESARIO P.ENG.	-----

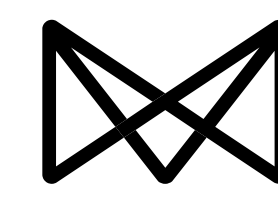
MISSISSAUGA
 PRODUCED FOR - T&W, ENGINEERING AND WORKS
NEW CONSTRUCTION
LISGAR GO

SCALE 1:200	AREA 2:55	PROJECT No. _____
C.A.D.D. BY _____	CHECKED BY _____	PLAN No. _____
DATE _____	SHEET ____ OF ____	